



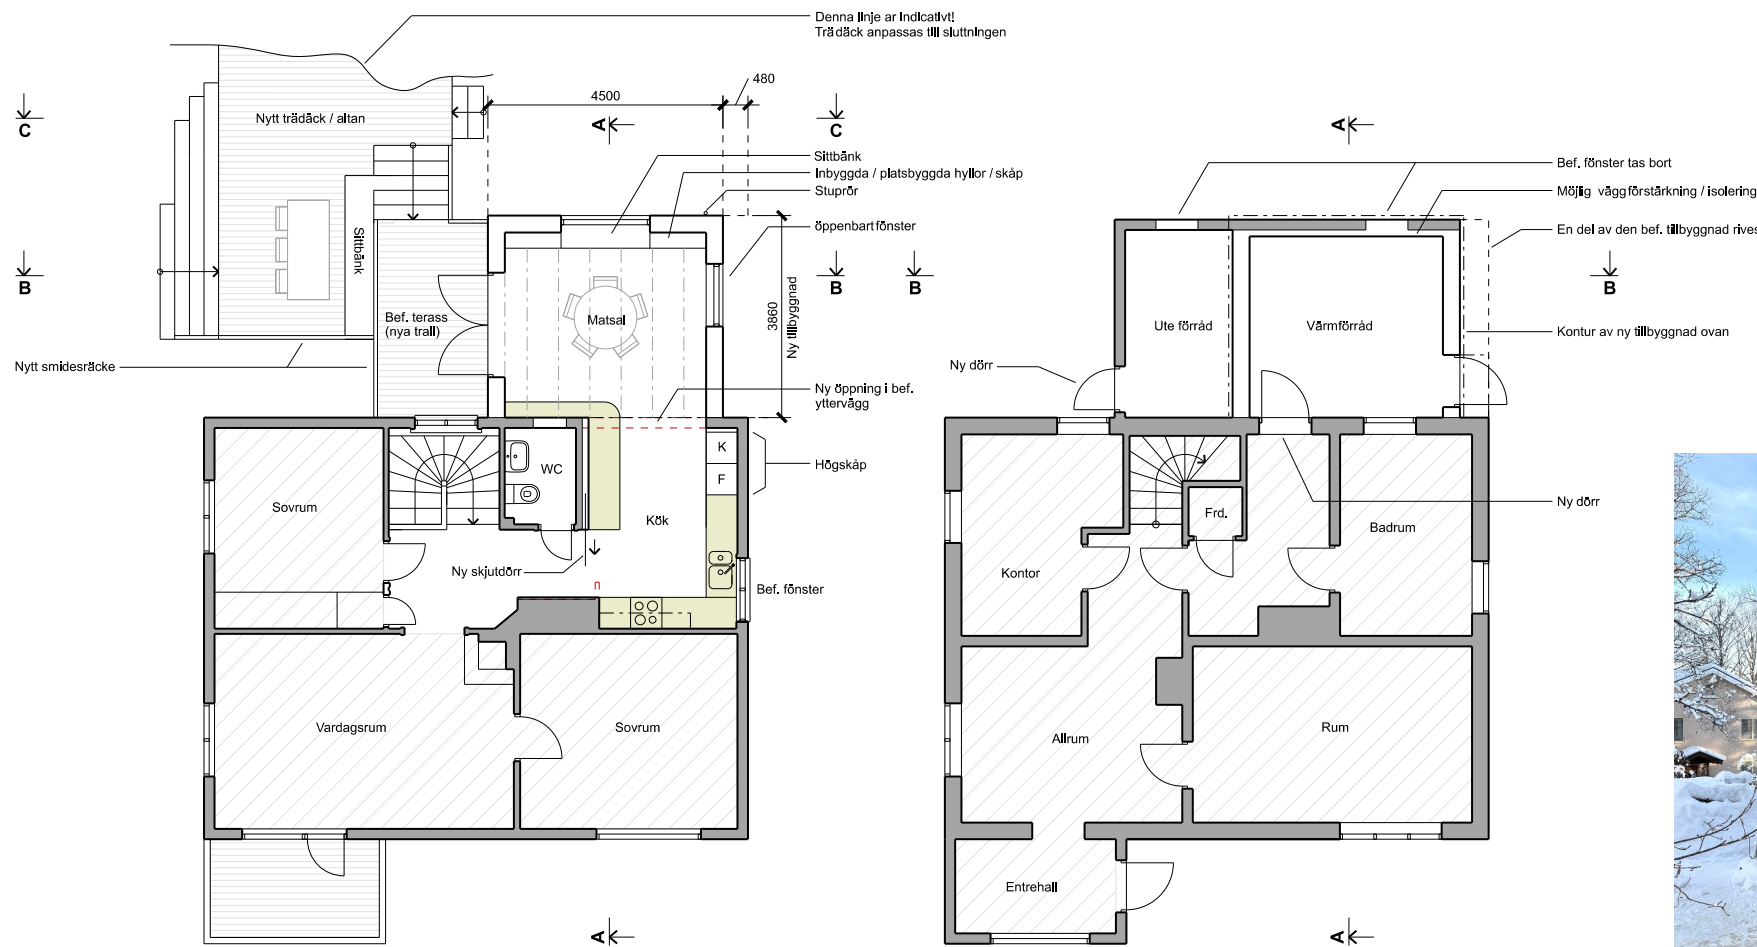

New extension
(under construction)

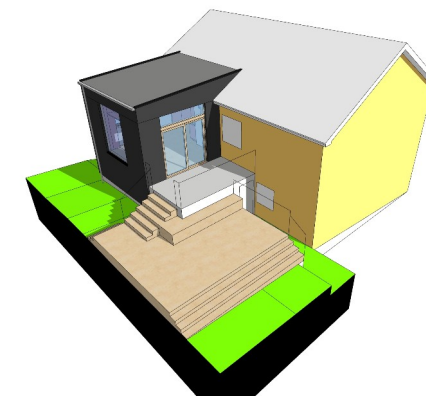

Study model



New kitchen
(under construction)

House renovation / extension Stockholm

Under construction 2025/6

This project involves the construction of a new kitchen/dining space on an existing terrace / basement extension.

The existing, rebuilt kitchen extends into a tall and bright, plywood-clad dining space which includes a large picture window providing views of the garden and the communal wood beyond. As is common with other houses of this type the ground floor sits on a basement 'plinth' making the transition from the house down to garden level crucial. In this case the dining space connects to the existing terrace and a new lower wooden deck bridges the height difference in a smooth, almost imperceptible way.

The existing yellow hue of the existing rendered house has been retained and contrasts intentionally with the black timber cladding on the new extension.

LumArc architecture + design

Observera att ritningarna inte är skalenliga